



Front Elevation 1:100 at A3

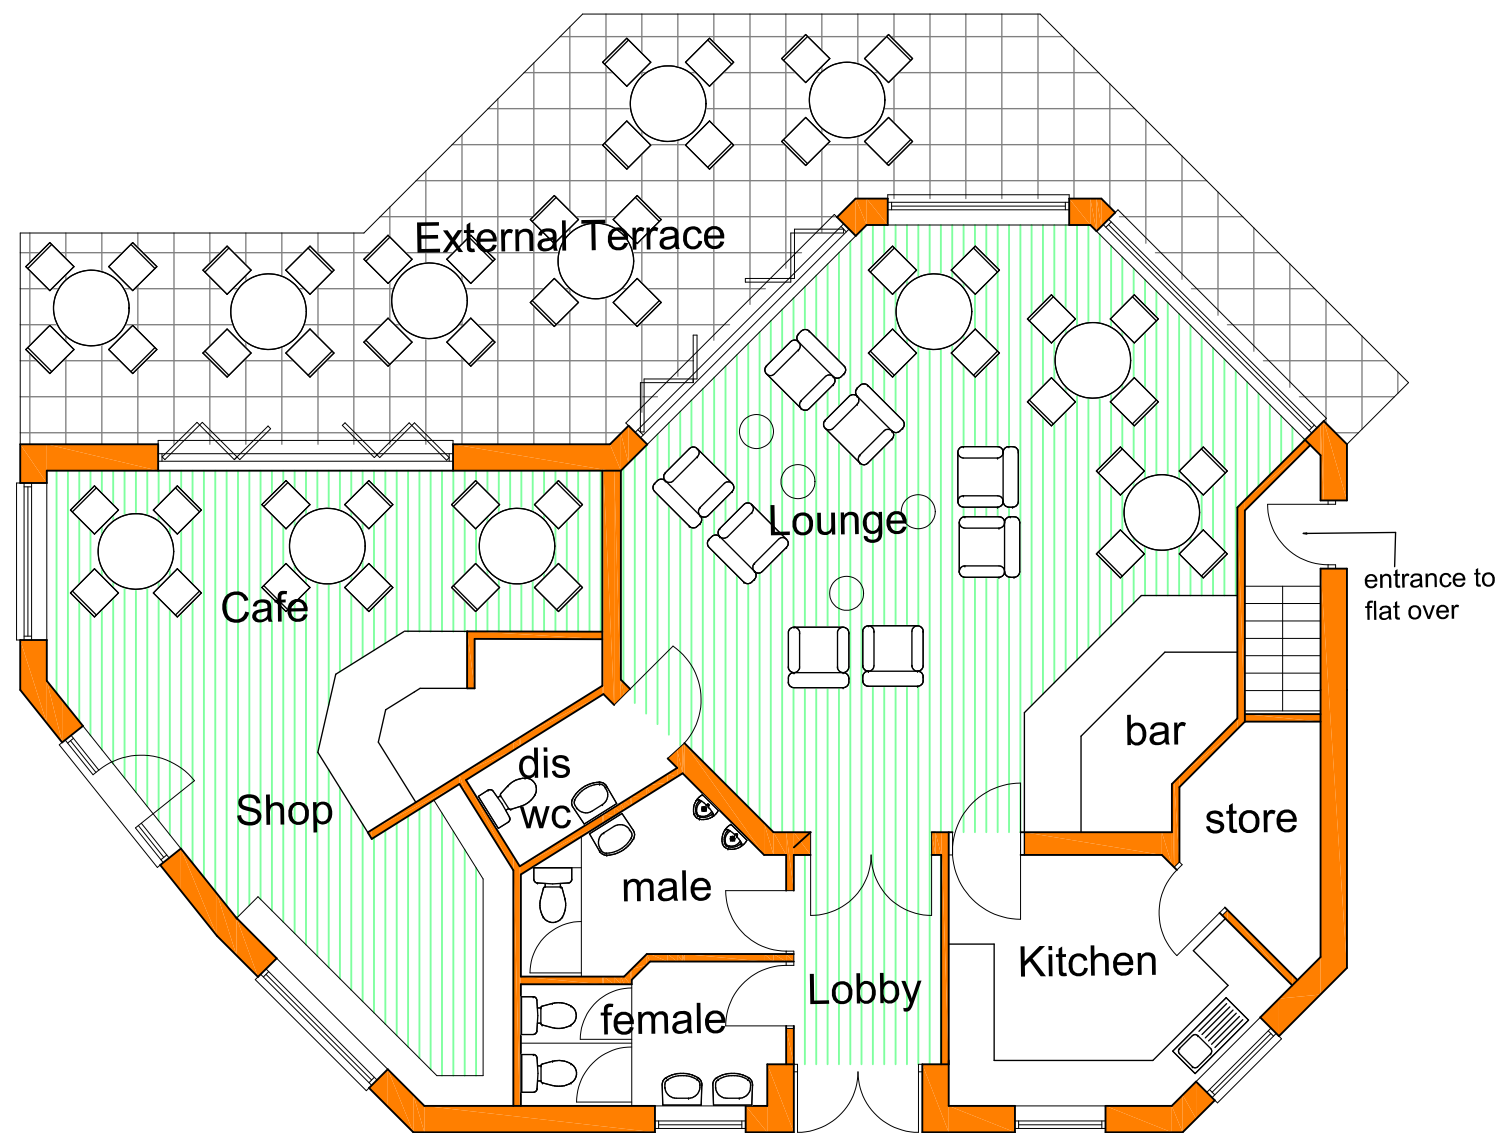

Ground Floor Plan 1:100 at A3

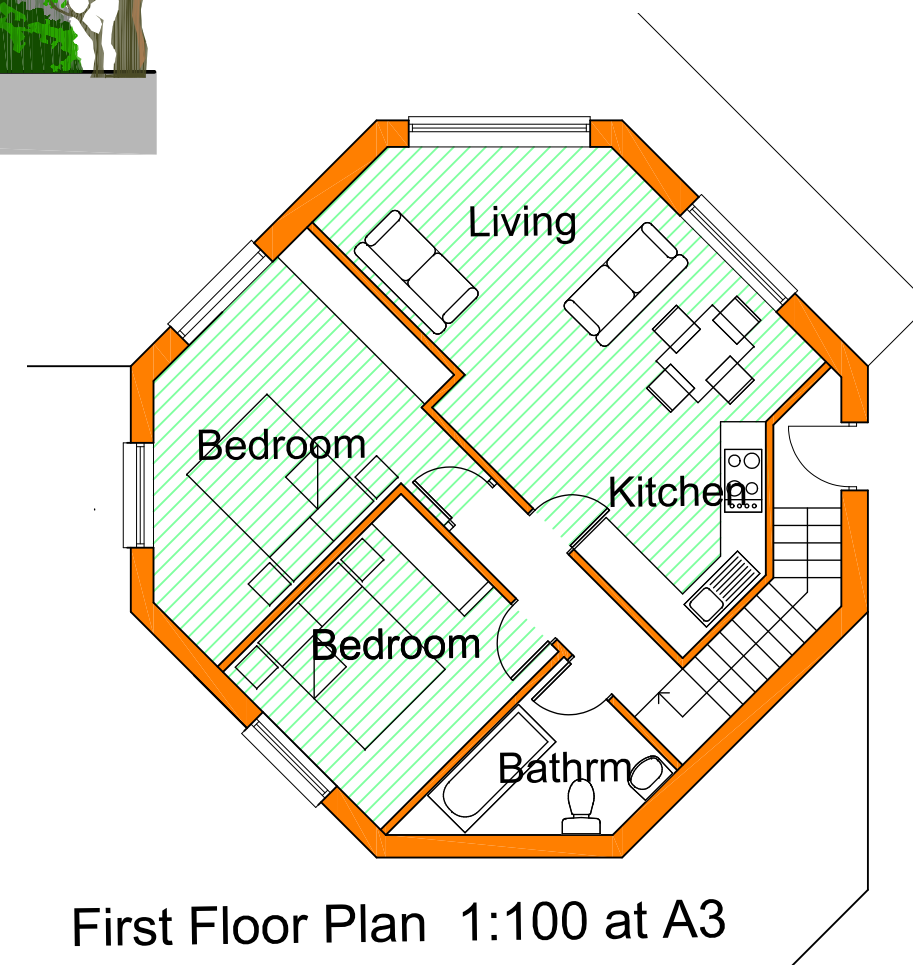

First Floor Plan 1:100 at A3

Ian Collier Architects

83 Shoreditch Road, Taunton, Somerset, TA1 3DF
 tel. 01823 325402 email: iancollieriba@aol.com

Ian Collier Architects Ltd. registered in England and Wales - Company Number 08937580

Client Coxley Community Land Trust

Job Proposed Community Hub

Title Sketch Design

Drg. No. **J141/01**